

2016
OMIT

3016

3016

2416


2416

2416

34'-1"

10'-0" PORCH

5321

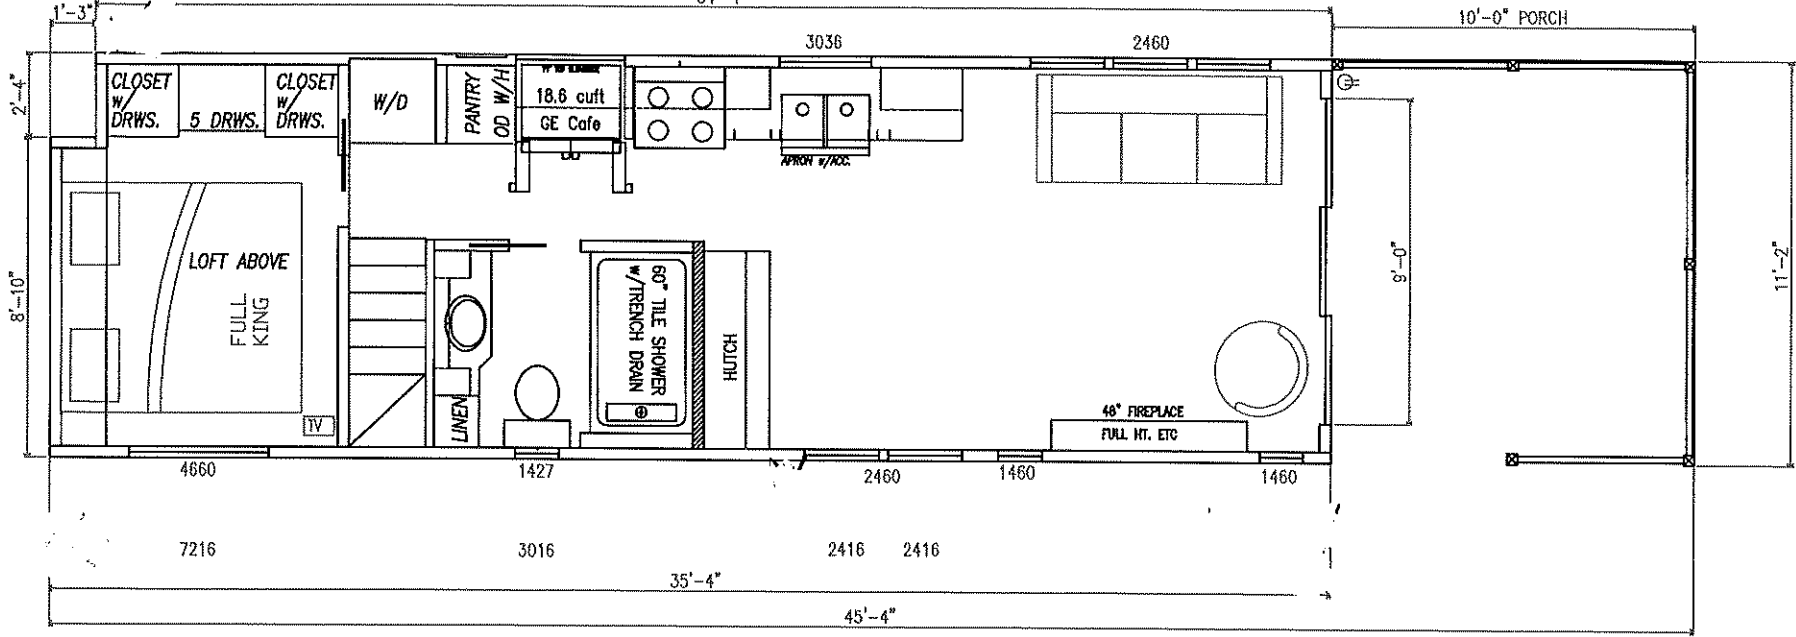

 Park Models	MODEL NAME Eldorado Super Rear Loft Straight Frame	PLAN NO. DHB-9051PWD	UNIT SIZE 11,5 x 46
	DEALER / CUSTOMER PHILLIPS / STOCK	DATE: 8/7/2025	DWN. BY DREW HOSTETLER

PmH

15153